


VICTORY WOODS - BLUEBERRY HEIGHTS PROPOSED WATER SUPPLY SYSTEM PLAN

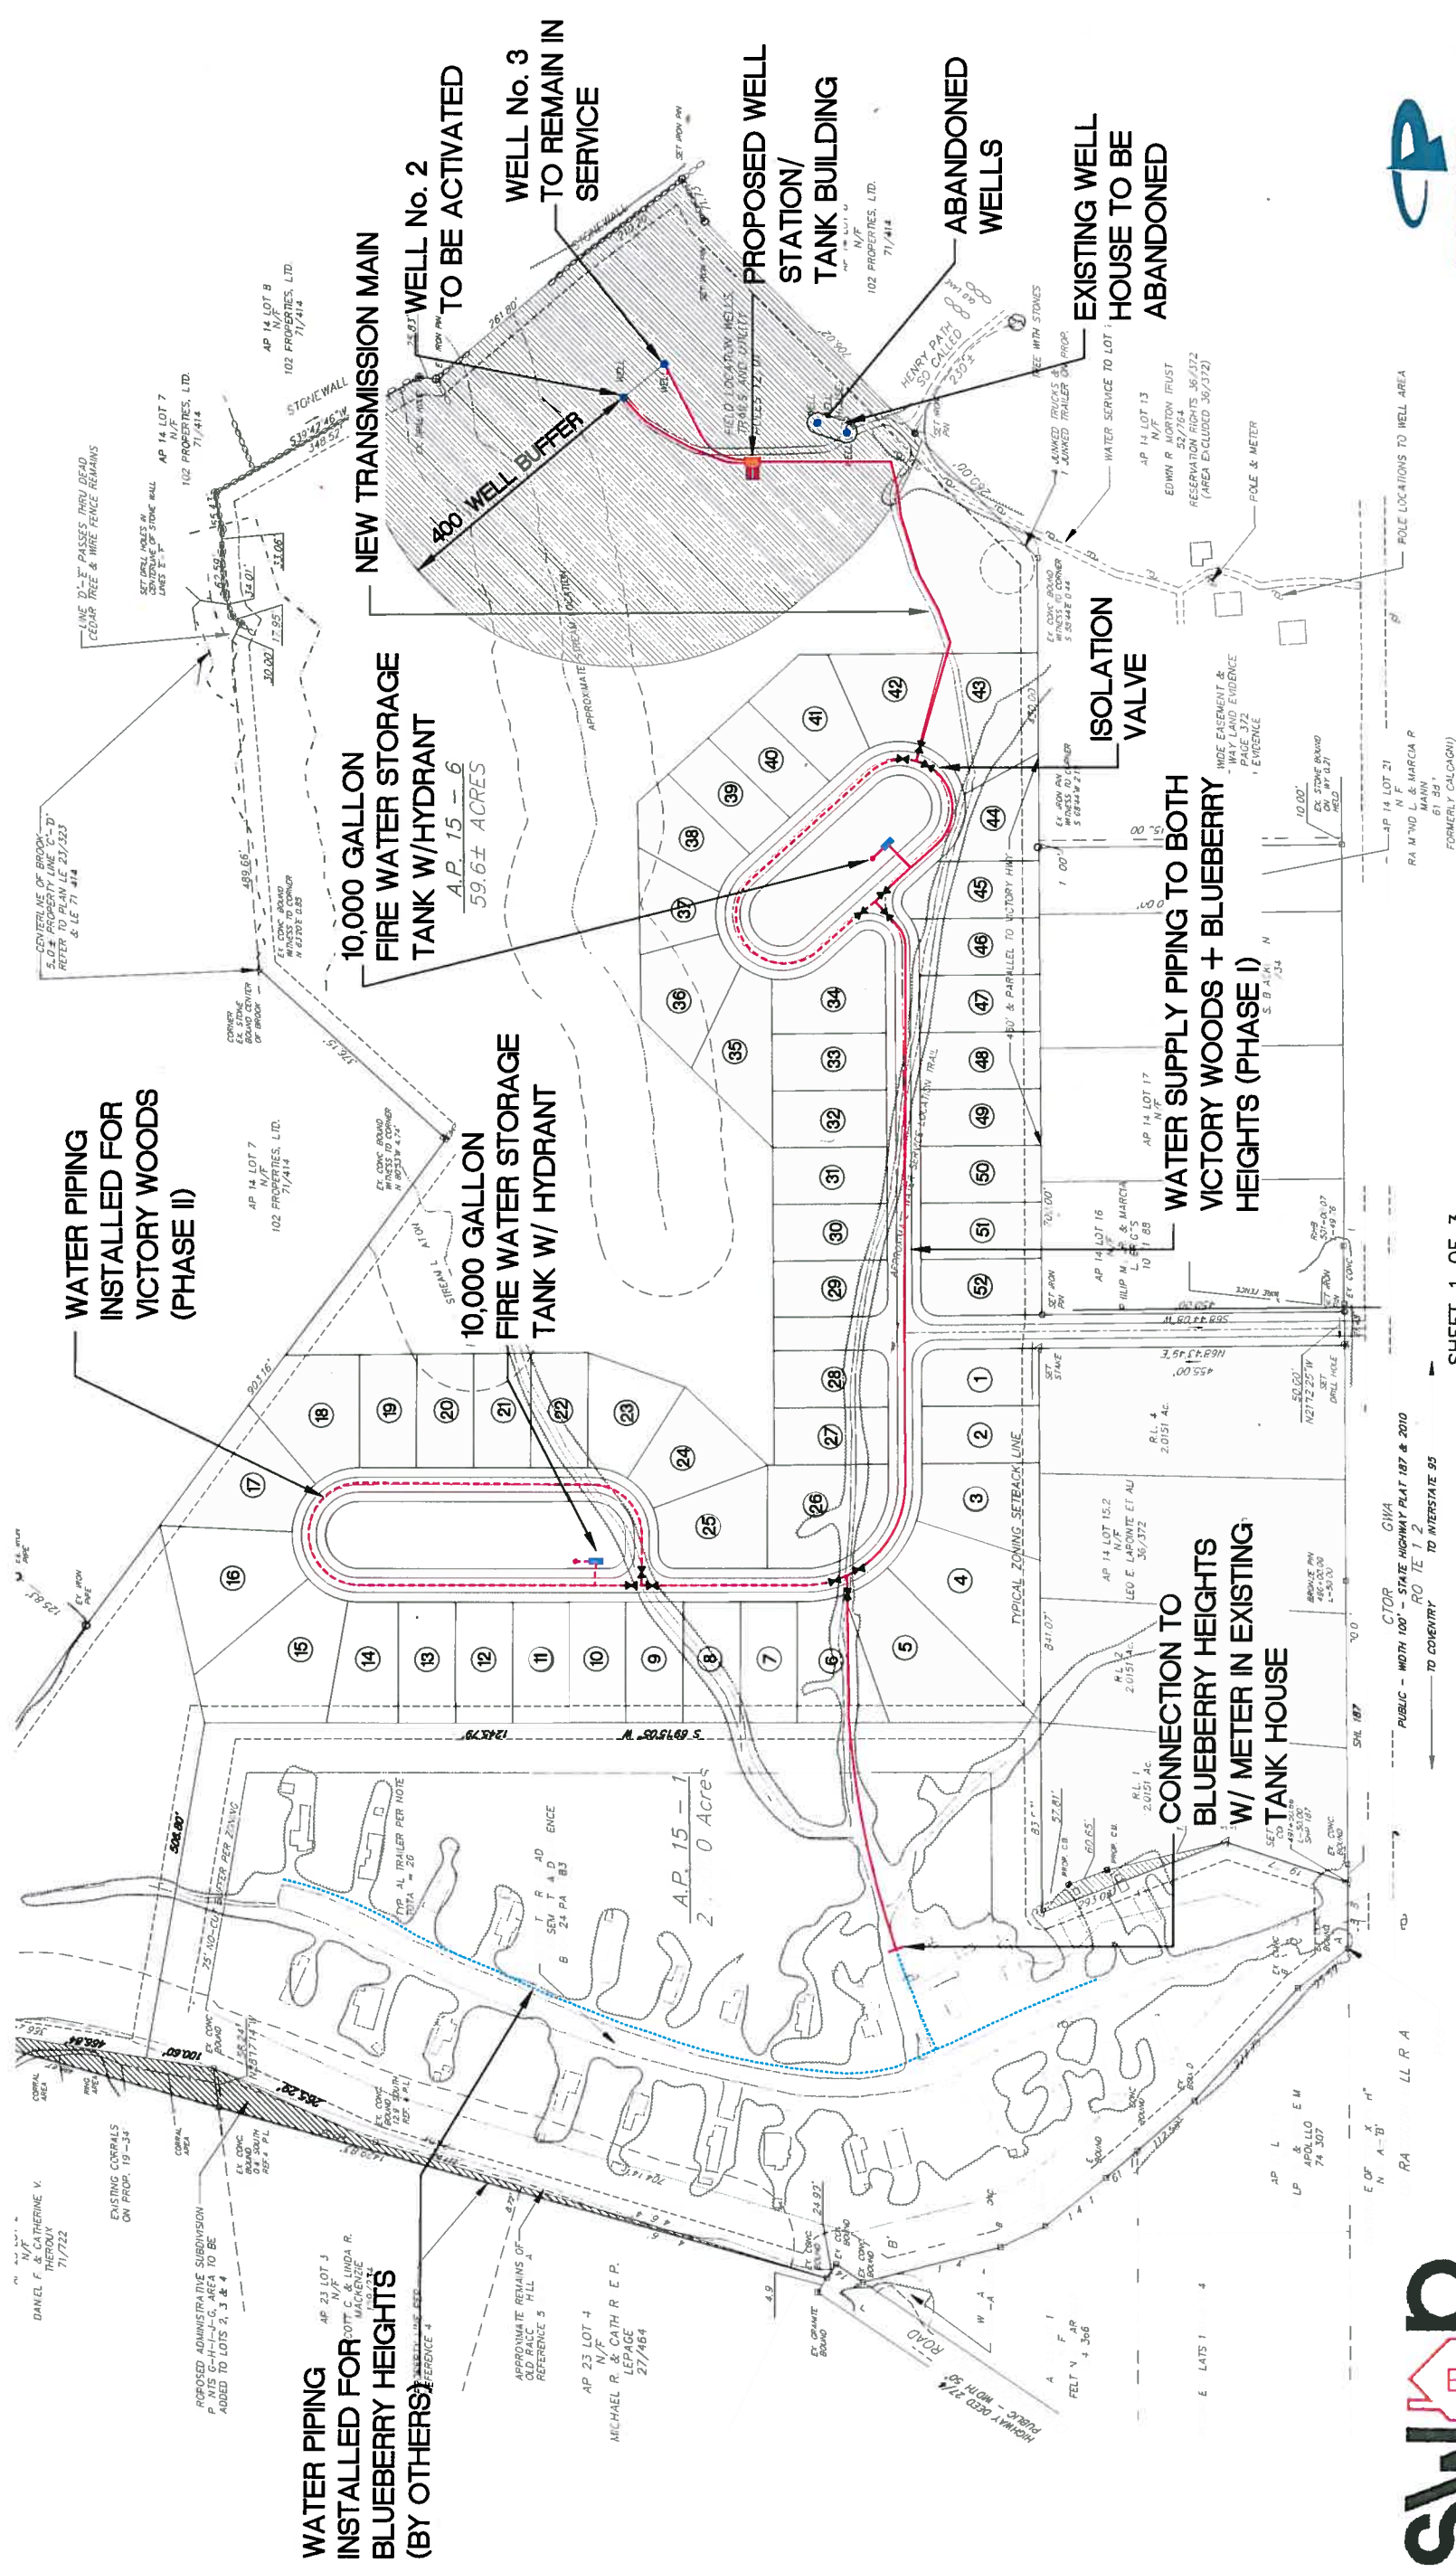

SHEET 1 OF 3
NOVEMBER 14, 2003

